



**PLANTA BAIXA HUMANIZADA**  
ESCALA-----1/25

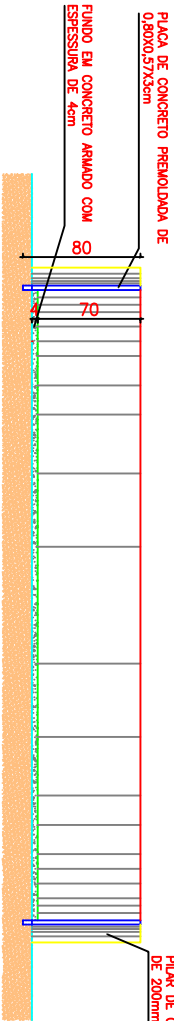


**CORTE A/A**  
ESCALA-----1/25

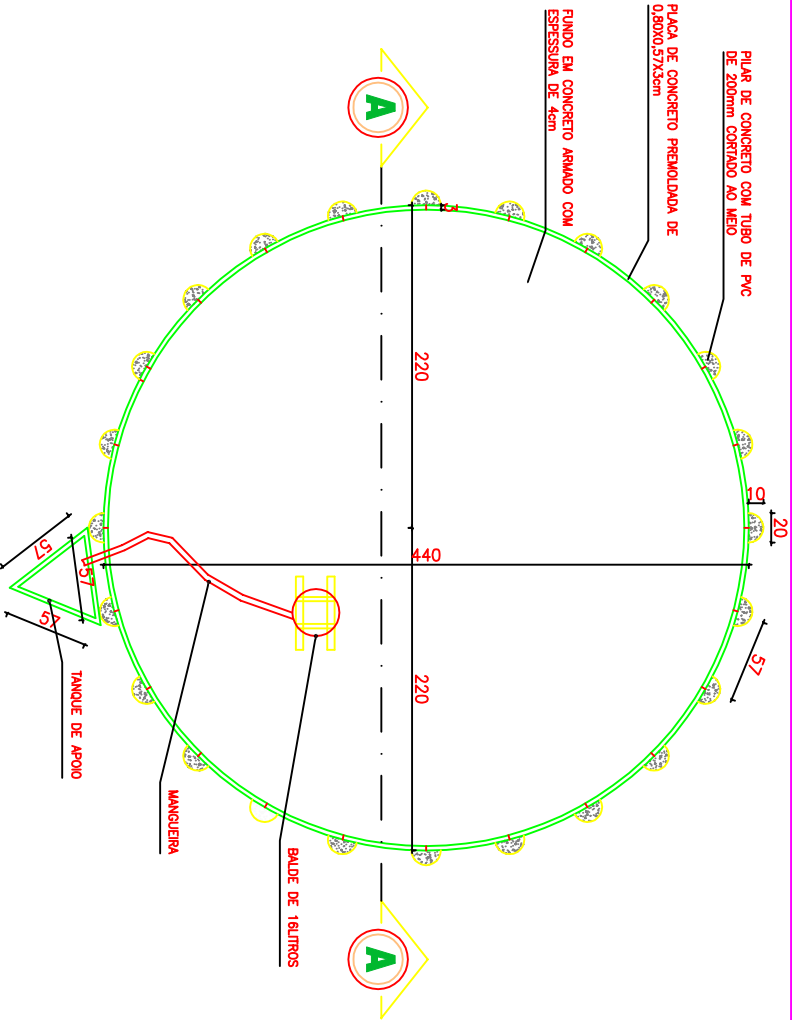

**VISTA 1**

**PLANTA BAIXA DE COTAS**  
ESCALA-----1/25

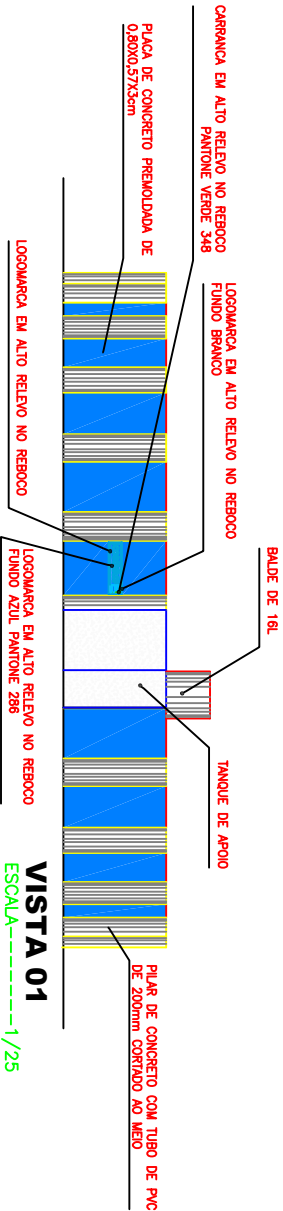

**VISTA 01**  
ESCALA-----1/25

|  |                                       |   |                   |
|--|---------------------------------------|---|-------------------|
| <b>CODEVASF</b>  |                                       |   |                   |
| COMPANHIA DE DESENVOLVIMENTO DOS VALIOS DO RIO PARANAIA, 7-A S.R., TERRAIA, PI |                                       |   |                   |
| TANQUE DE PISCICULTURA   |                                       |   |                   |
| PLANTAS, CORTE E VISTA   |                                       |   |                   |
| LEV.:<br>PROJ.:<br>DES.:<br>DATA:  | REV.:<br>APROV.:<br>VISTO:<br>ANUNIO: | ESCALA: 1/50<br>7490UEP<br>7490UEP<br>7490UEP | DESENHO:<br>01/01 |